


 **BUILDING 48 PARTIAL PLAN**  
SCALE: 1/4" = 1'-0"

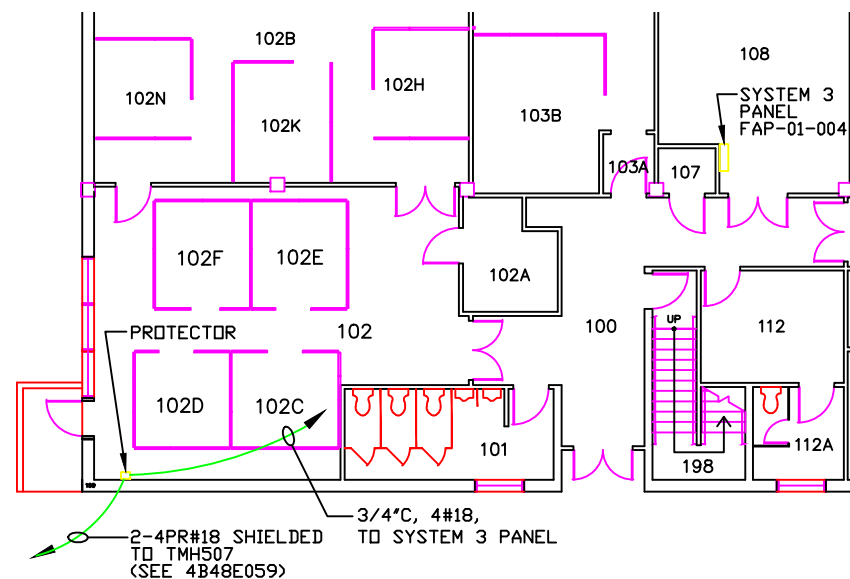


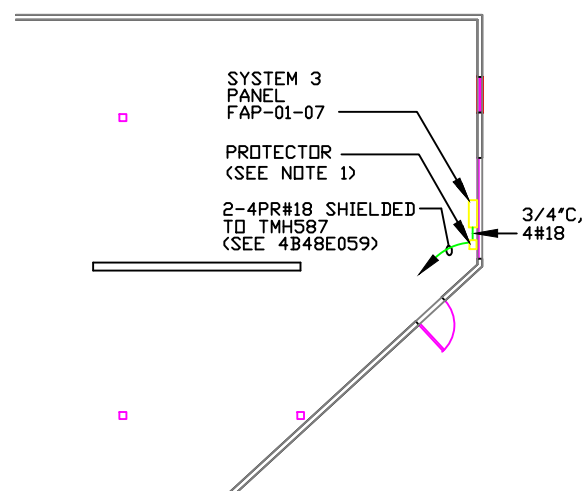
**BUILDING 04 PARTIAL PLAN**  
SCALE: 1/8" = 1'-0"

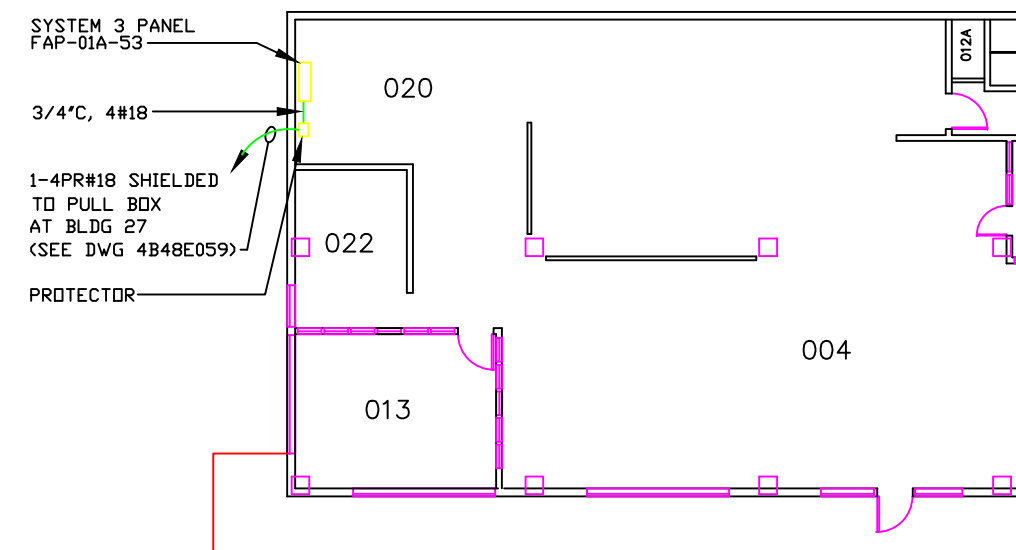


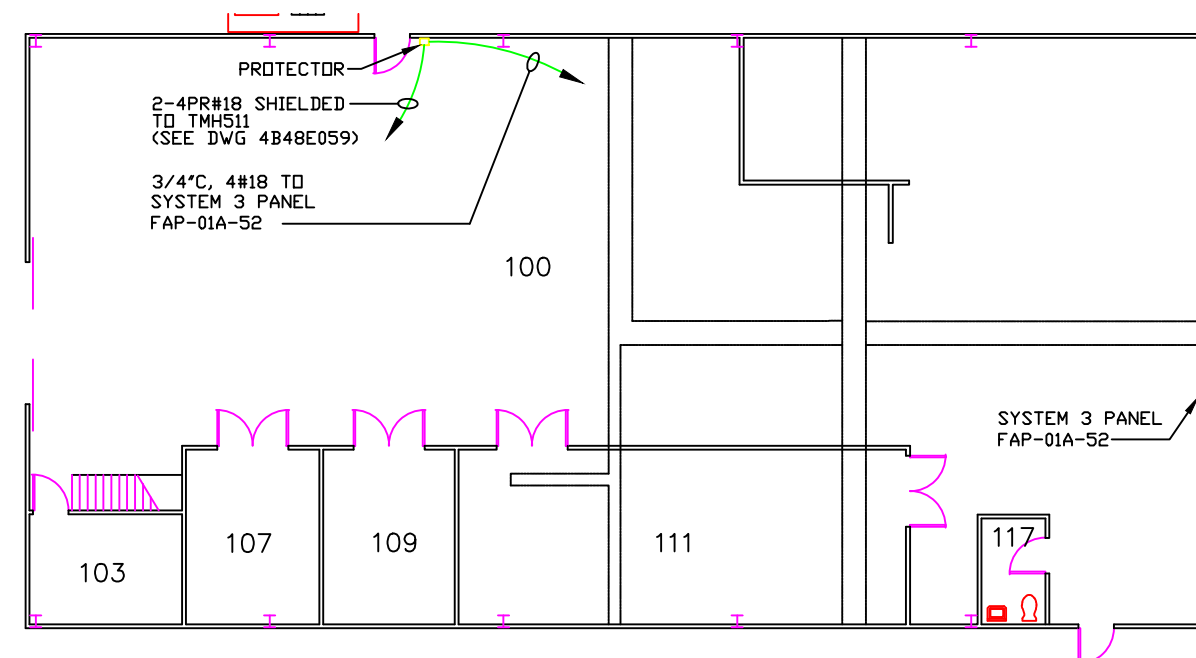
 **BUILDING 53 PARTIAL PLAN**  
SCALE: 1/8" = 1'-0"

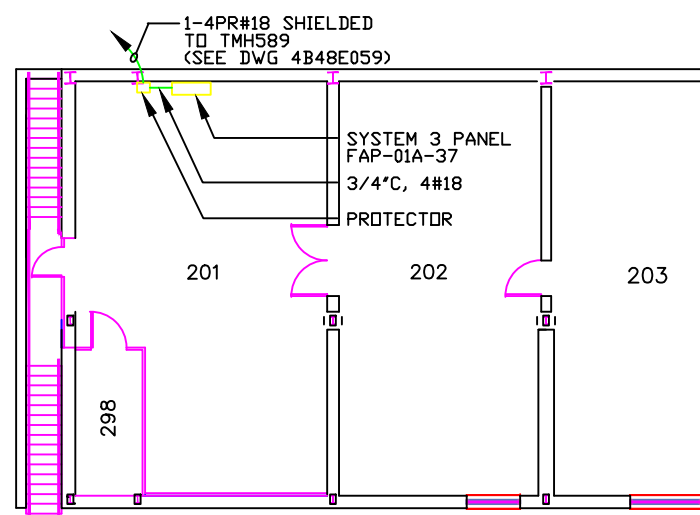

 **BUILDING 37 PARTIAL PLAN**  
SCALE: 1/8" = 1'-0"



 **BUILDING 07 PARTIAL PLAN**  
SCALE: 1/8" = 1'-0"



 **BUILDING 52 PARTIAL PLAN**  
SCALE: 1/8" = 1'-0"

**NOTE:**  
FIELD TO VERIFY THE EXACT LOCATION OF THE PROTECTORS  
AND SHOW IT ON THE AS-BUILT DRAWINGS.

<b>TITLE 2 CONSTRUCTION</b>  <b>2/16/2006</b>	<b>BLDG'S 04,07,37,48,52,53 MXL/MOI COPPER LOOP NO. 1 PLAN DRAWINGS</b>						DRAWN BY: AD CHECKED BY: LDD APPROVED BY: MCD CAD FILE PATH: 00020754 SCALE: Full DRAWING NO.: <b>4B48E060</b> PROJECT NO.: FR1015
	UNIVERSITY OF CALIFORNIA LAWRENCE BERKELEY NATIONAL LABORATORY <b>FACILITIES DIVISION</b>						DATE: 1/3/2006 1/3/2006 1/3/2006 SHEET: 1 OF 1
PROFESSIONAL SEAL (IF DESIGN, APPLIED ONLY TO REVISED WORK)	ISSUE (PROGRESS, ESTIMATE, BID, CONSTRUCTION, CONFIRMED, REVISION, RECORD)	REVISION NUMBER	DRAWN BY	CHECKED BY	APPROVED BY	DATE	REMARKS